


— Represents Back-up Mode Positions Only

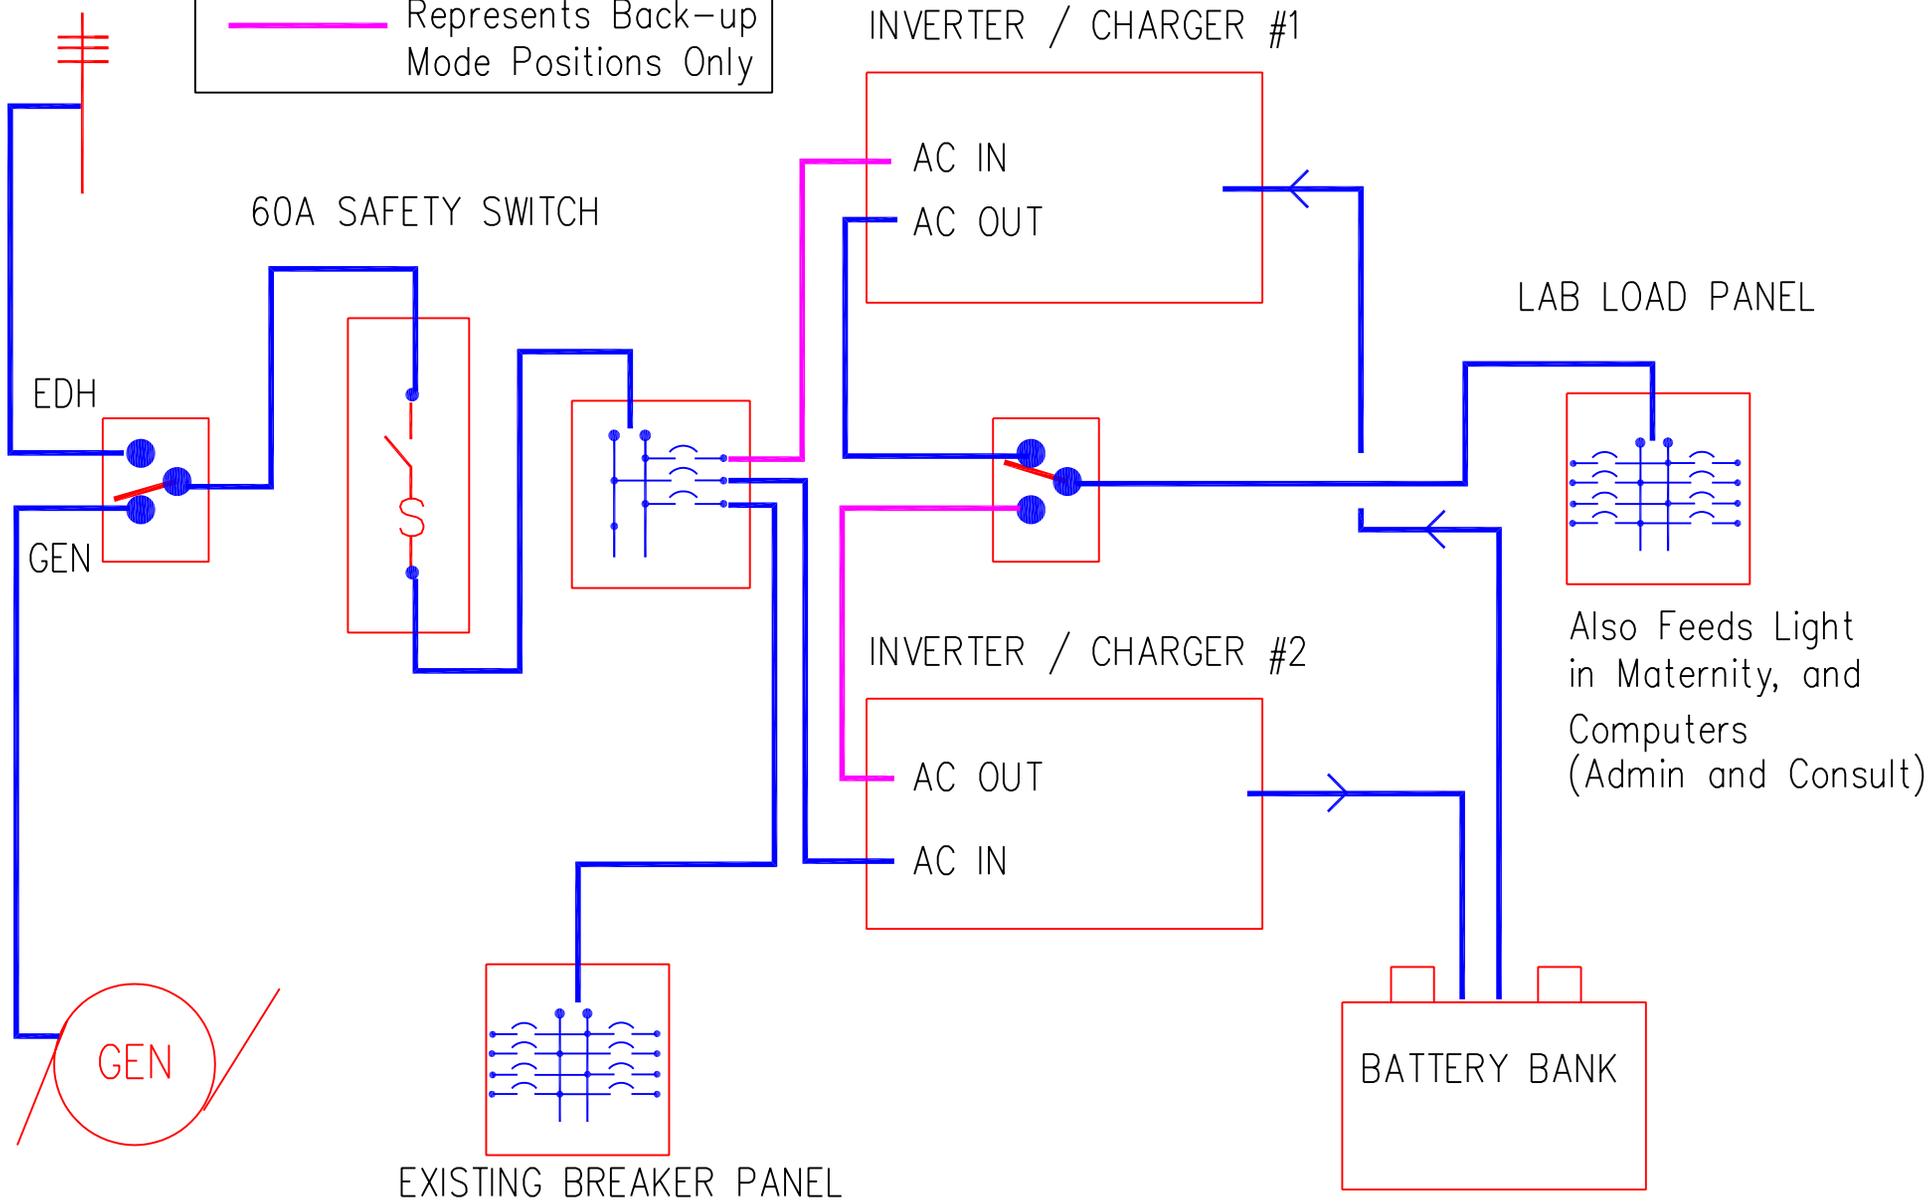

SunEnergy Power  
International

Project:

**SINGLE LINE DIAGRAM**

**Marigot Health Center**

Title:

Single  
Line  
Diagram

Project No.

Date

10-JUN-08

Scale

Checked By

WR

Sheet:

Sheet 1 of 1